



A NORTH/SOUTH SECTION

SCALE 1" = 10'

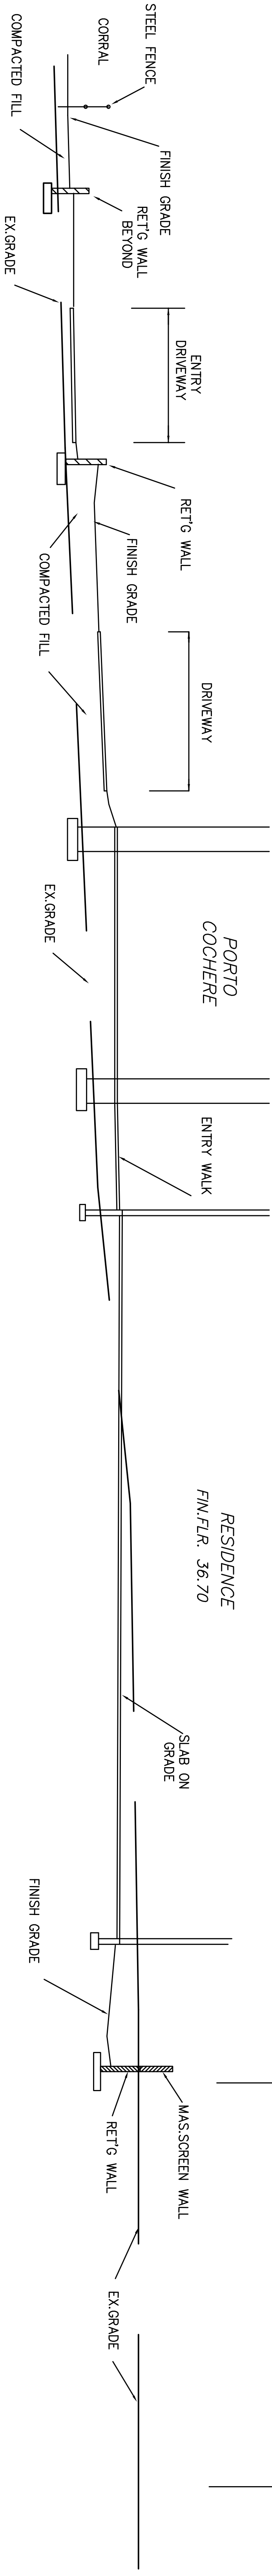

B PARTIAL EAST/WEST SECTION

SCALE 1" = 10'

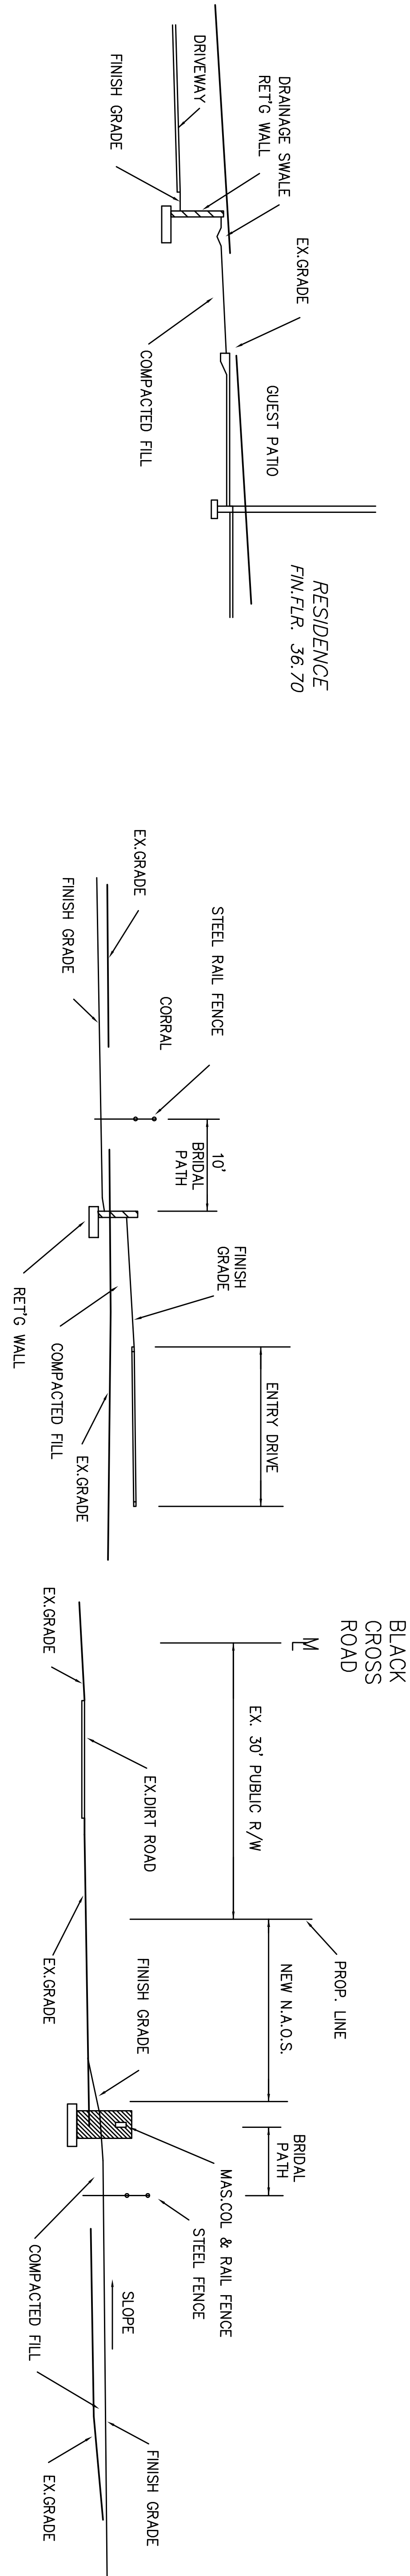

E EAST/WEST SEC. @ ENTRY DRIVE

SCALE 1" = 10'

D EAST/WEST SEC. @ ENTRY DRIVE

SCALE 1" = 10'

C PARTIAL EAST/WEST SECTION

SCALE 1" = 10'