




① ENLARGED DIMENSION PLAN
SCALE: 1/4" = 1'-0"

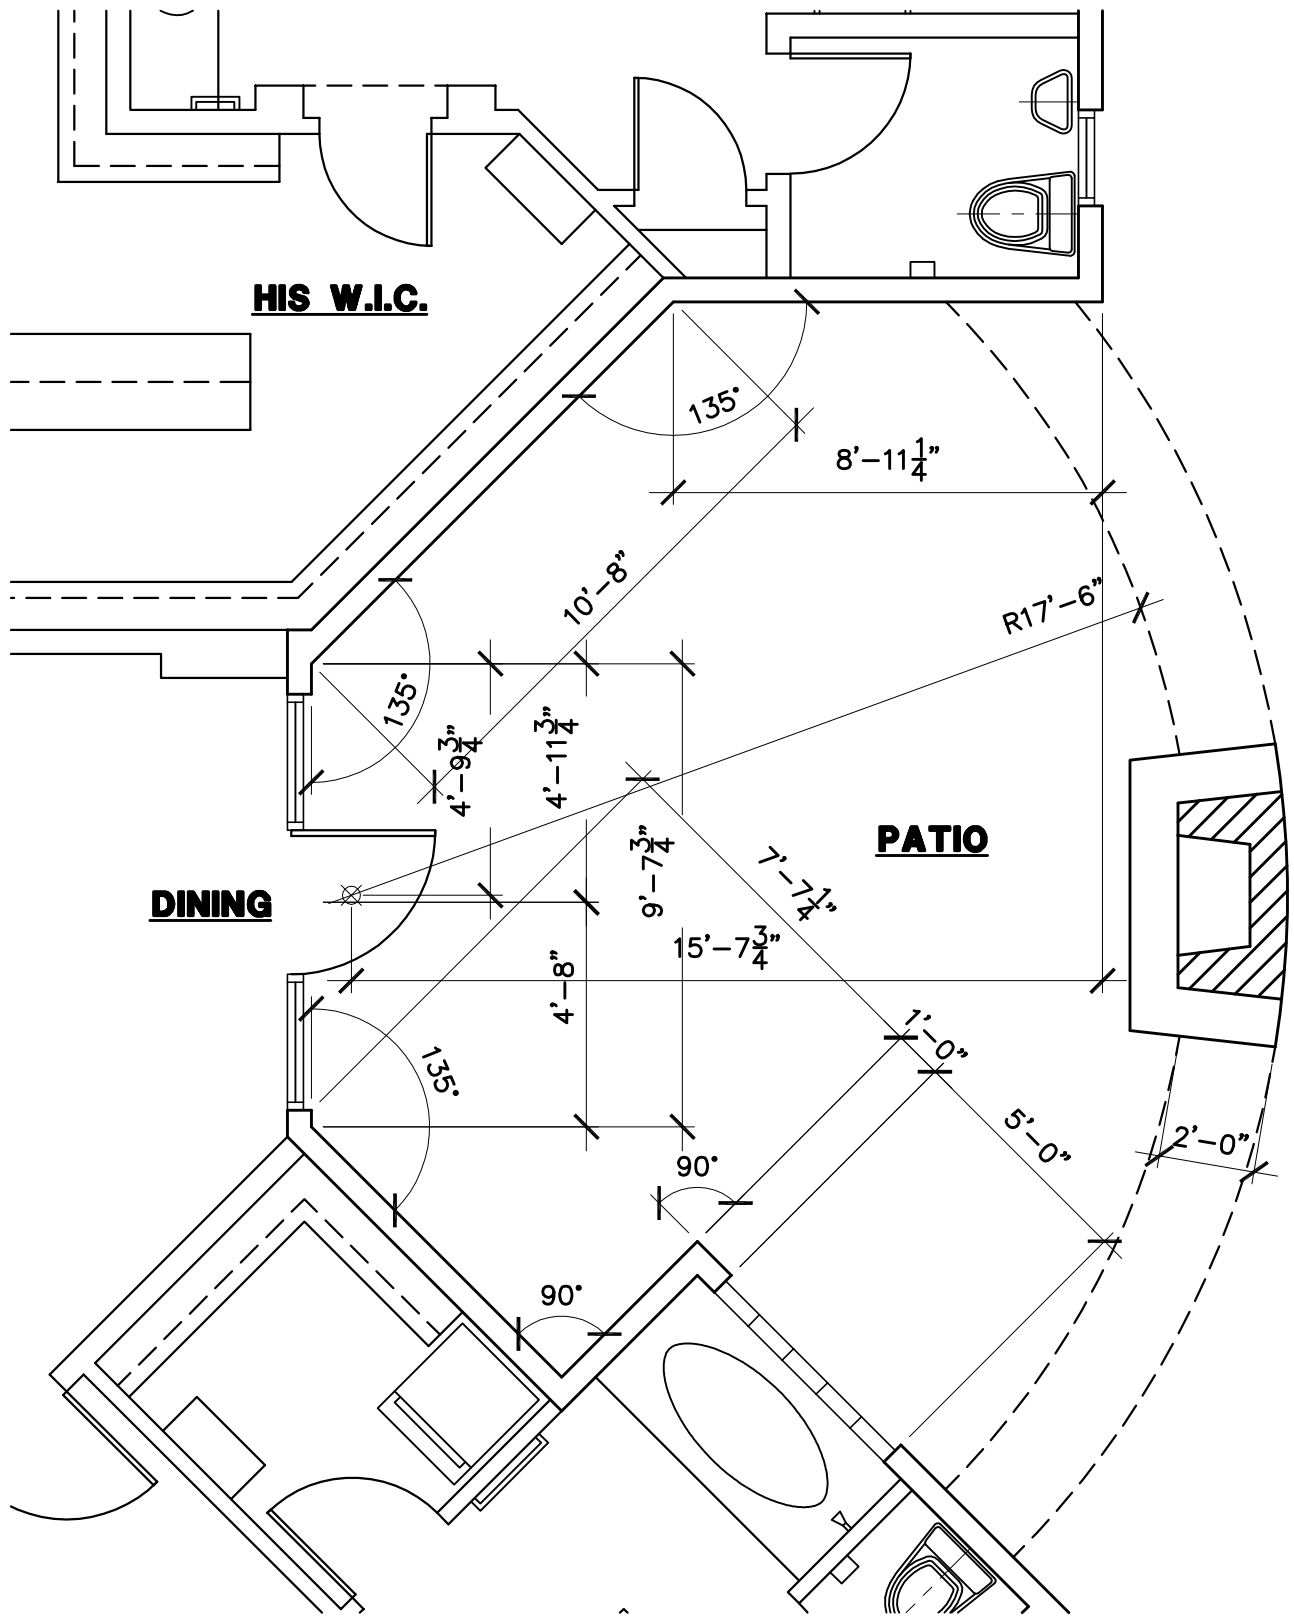

② ENLARGED DIMENSION PLAN
SCALE: 1/4" = 1'-0"

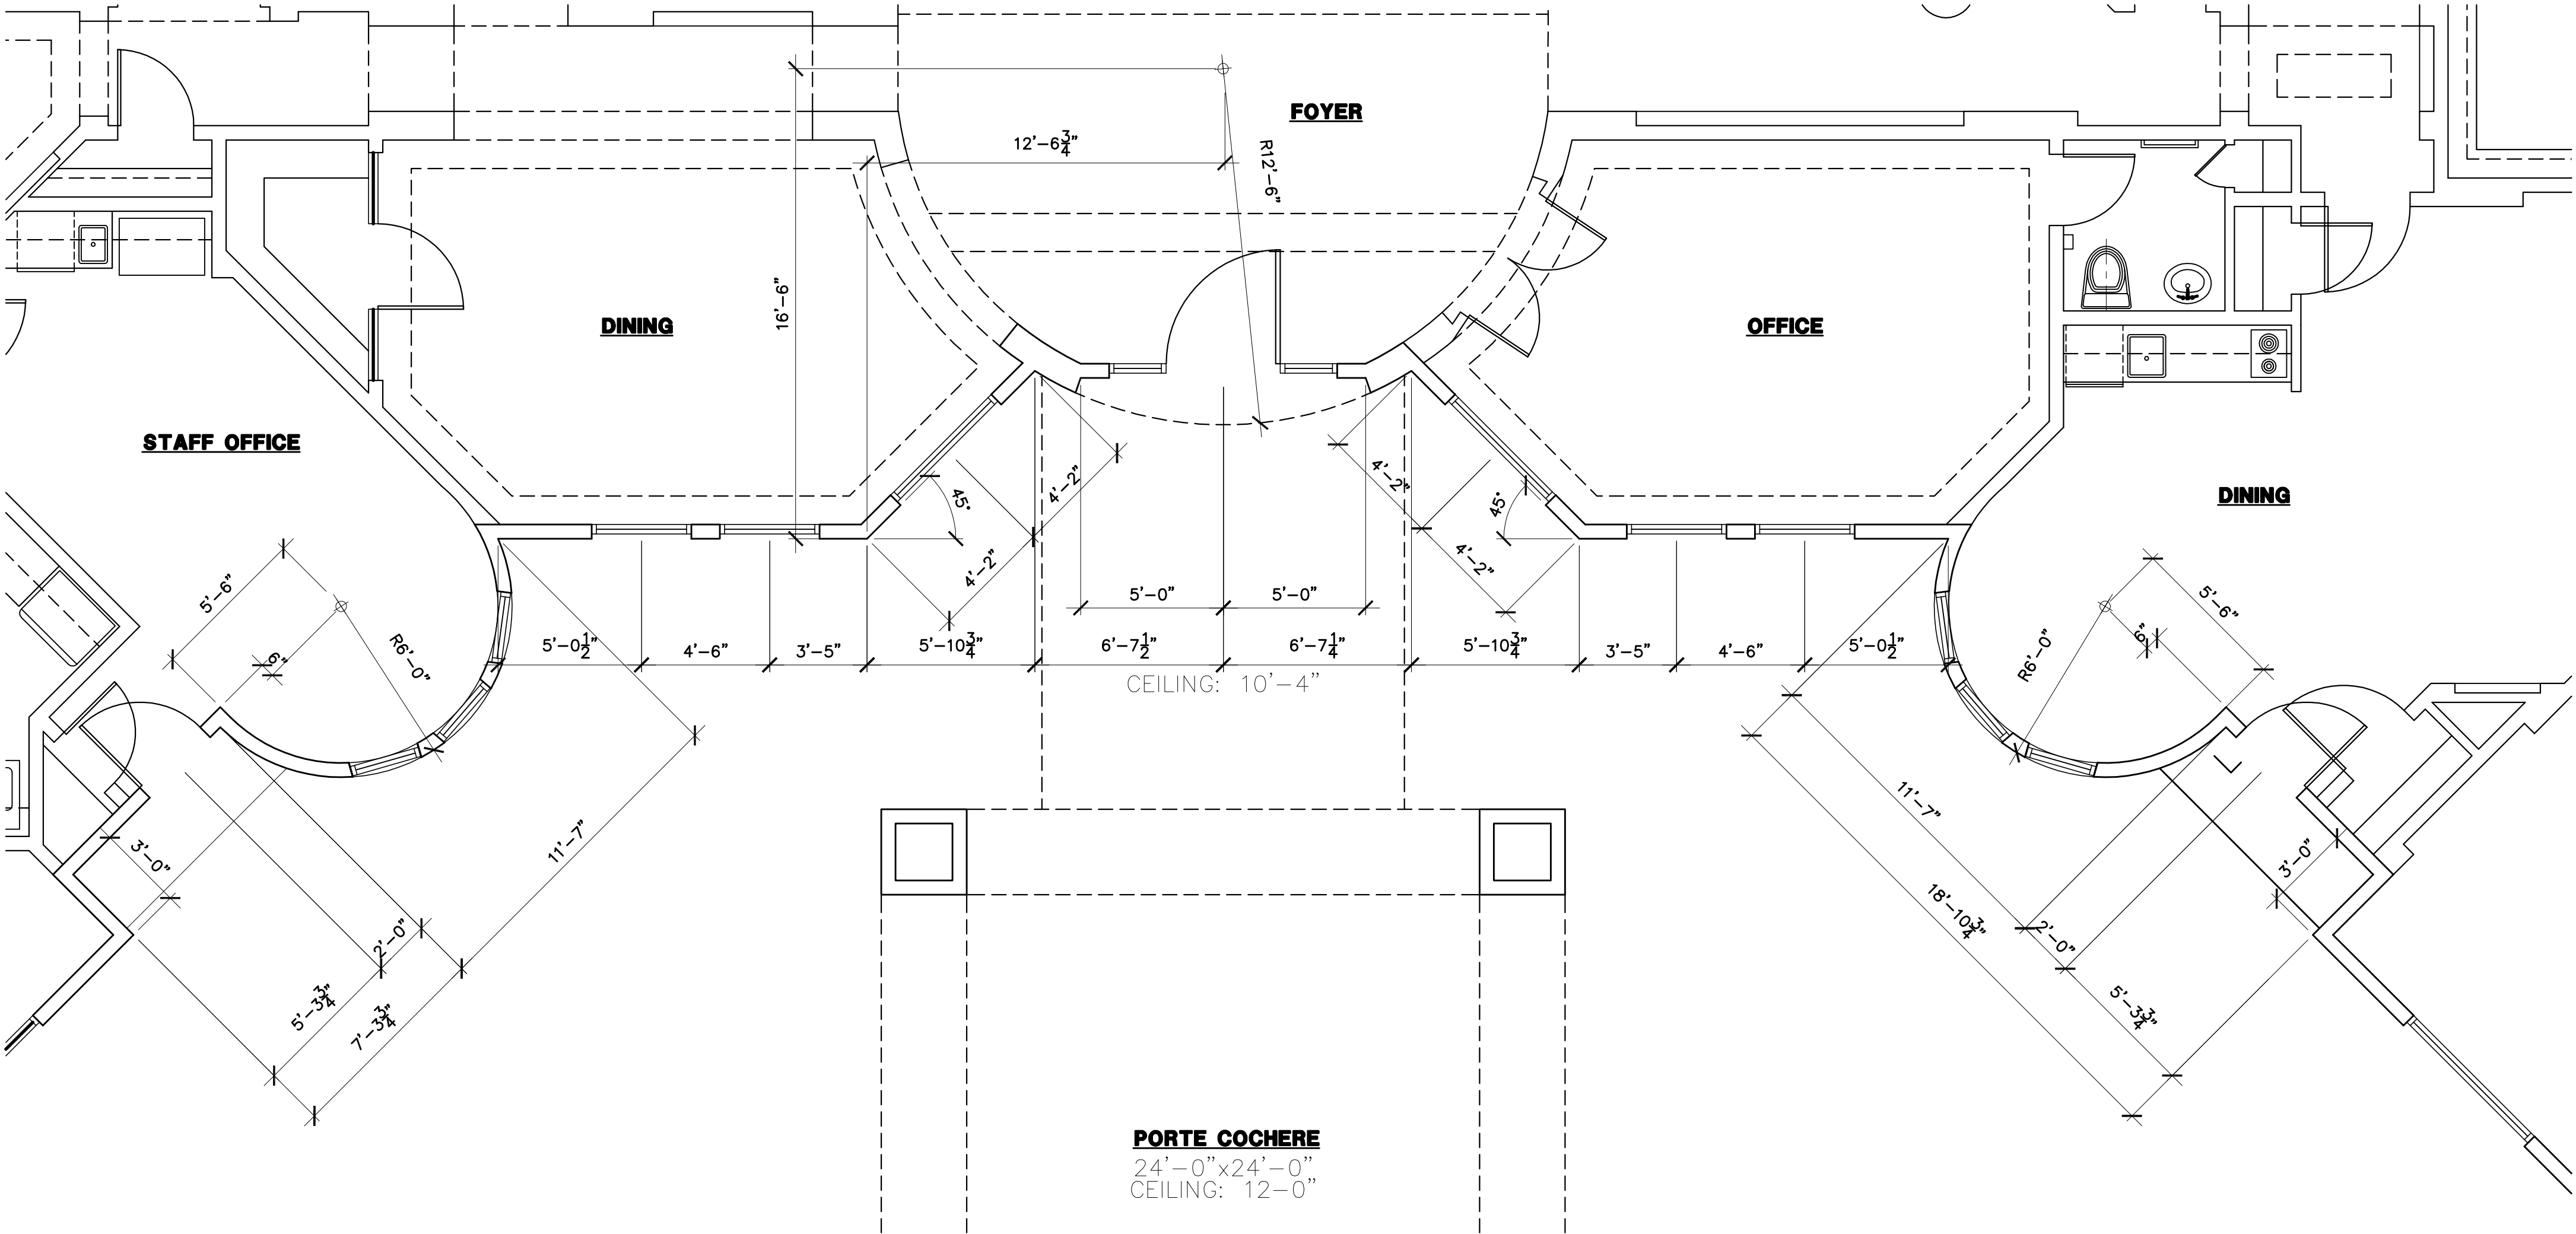

③ ENLARGED DIMENSION PLAN
SCALE: 1/4" = 1'-0"

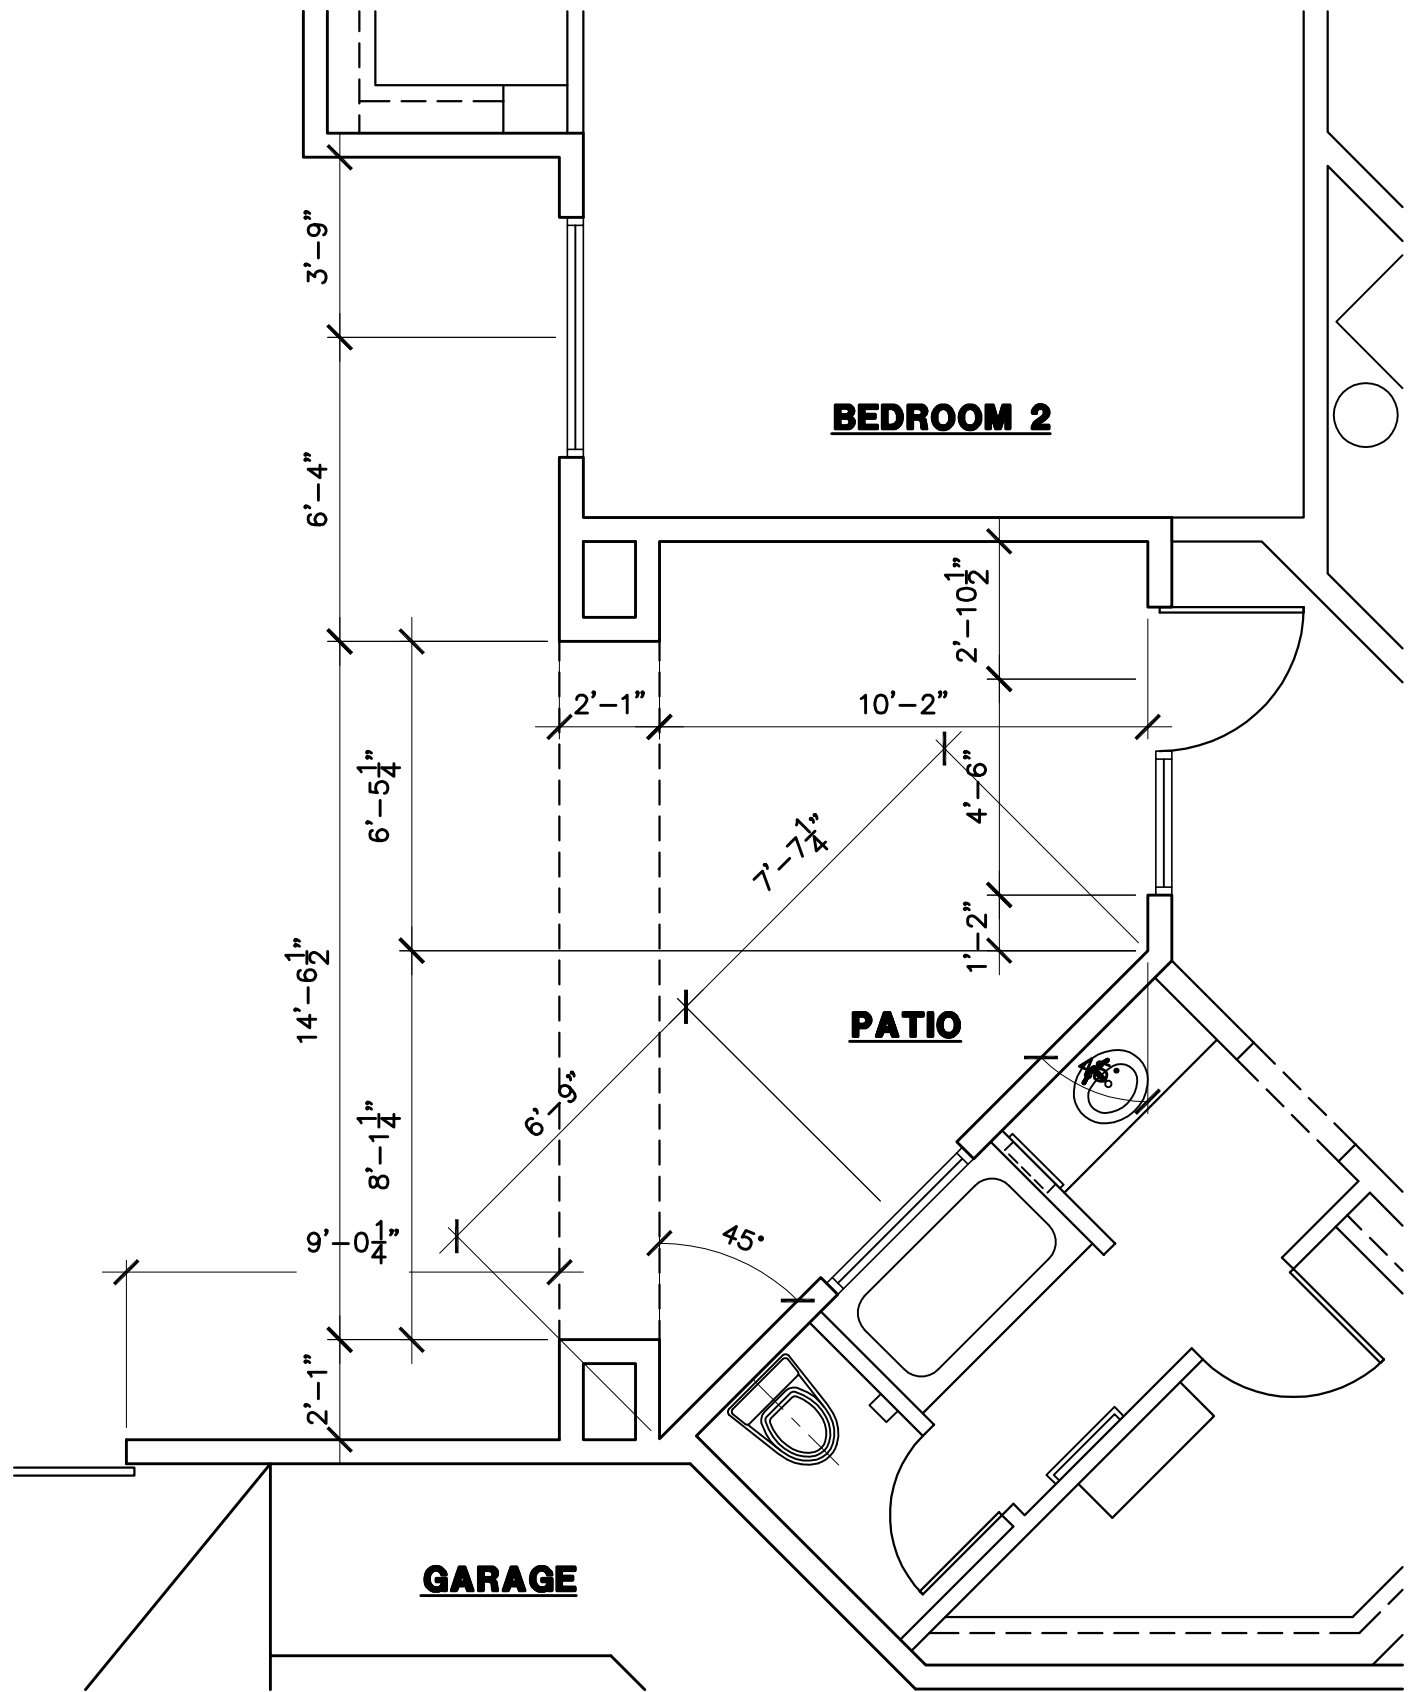

④ ENLARGED DIMENSION PLAN
SCALE: 1/4" = 1'-0"

Contractor must verify all dimensions at project before proceeding with the work.
Do not reproduce these drawings and specifications without the express written permission of William Mulca. These drawings are the property of William Mulca and shall remain the property of William Mulca whether or not they are used for any other project, in whole or in part, or for any other purpose, without the express written permission of William Mulca.
© Copyright William Mulca 2003