
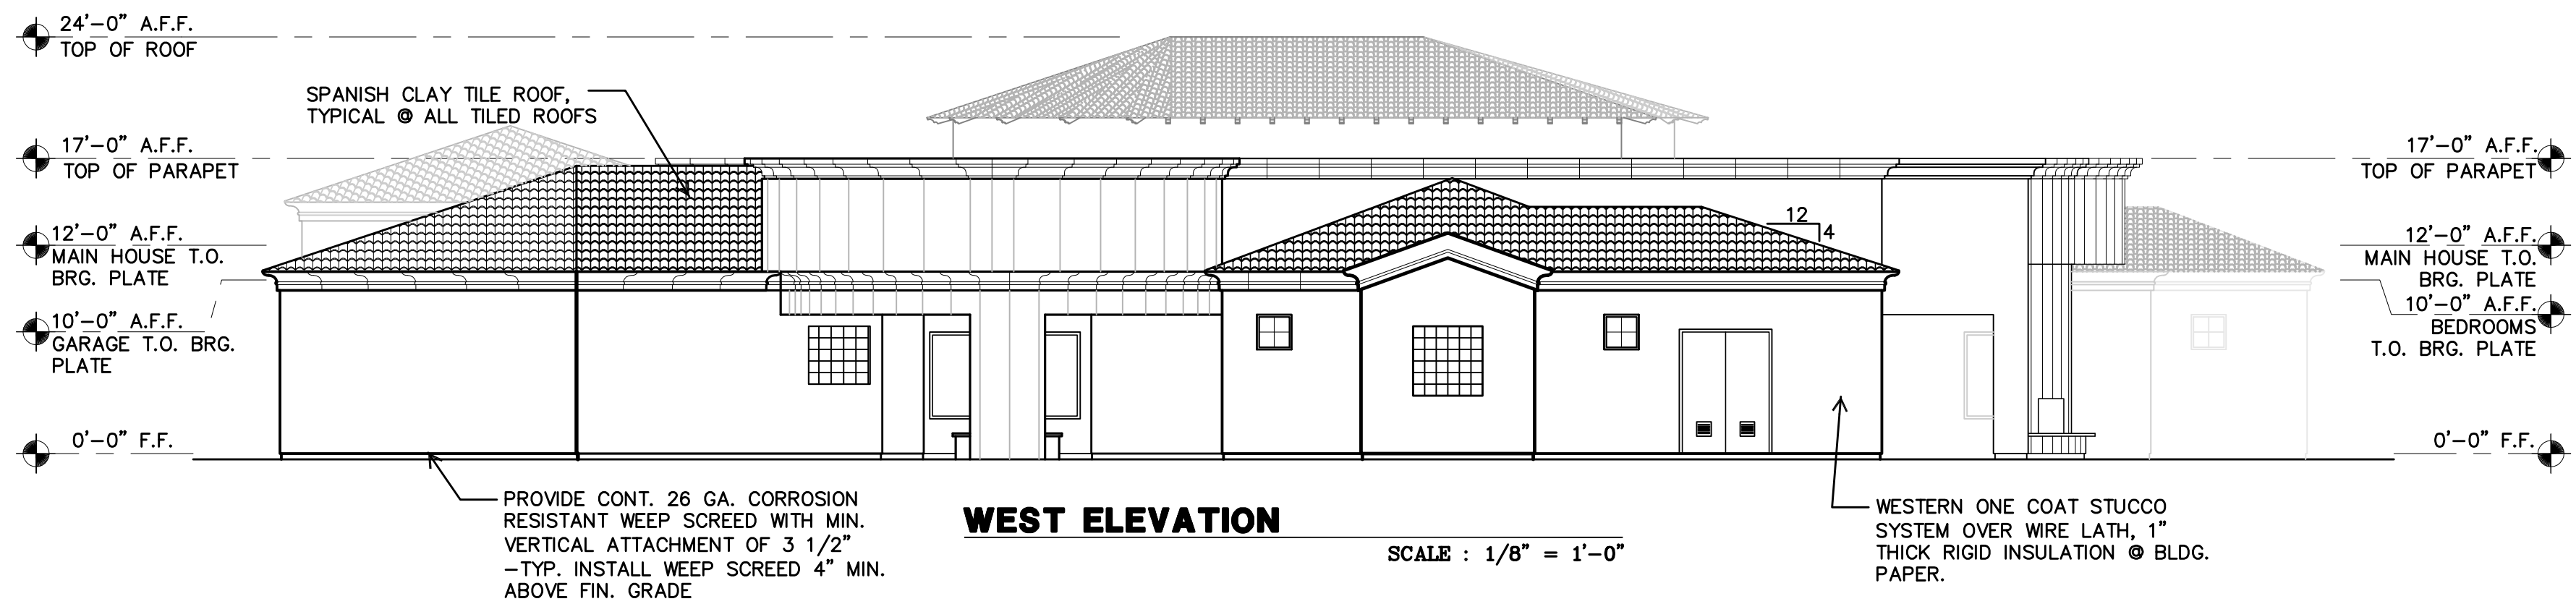
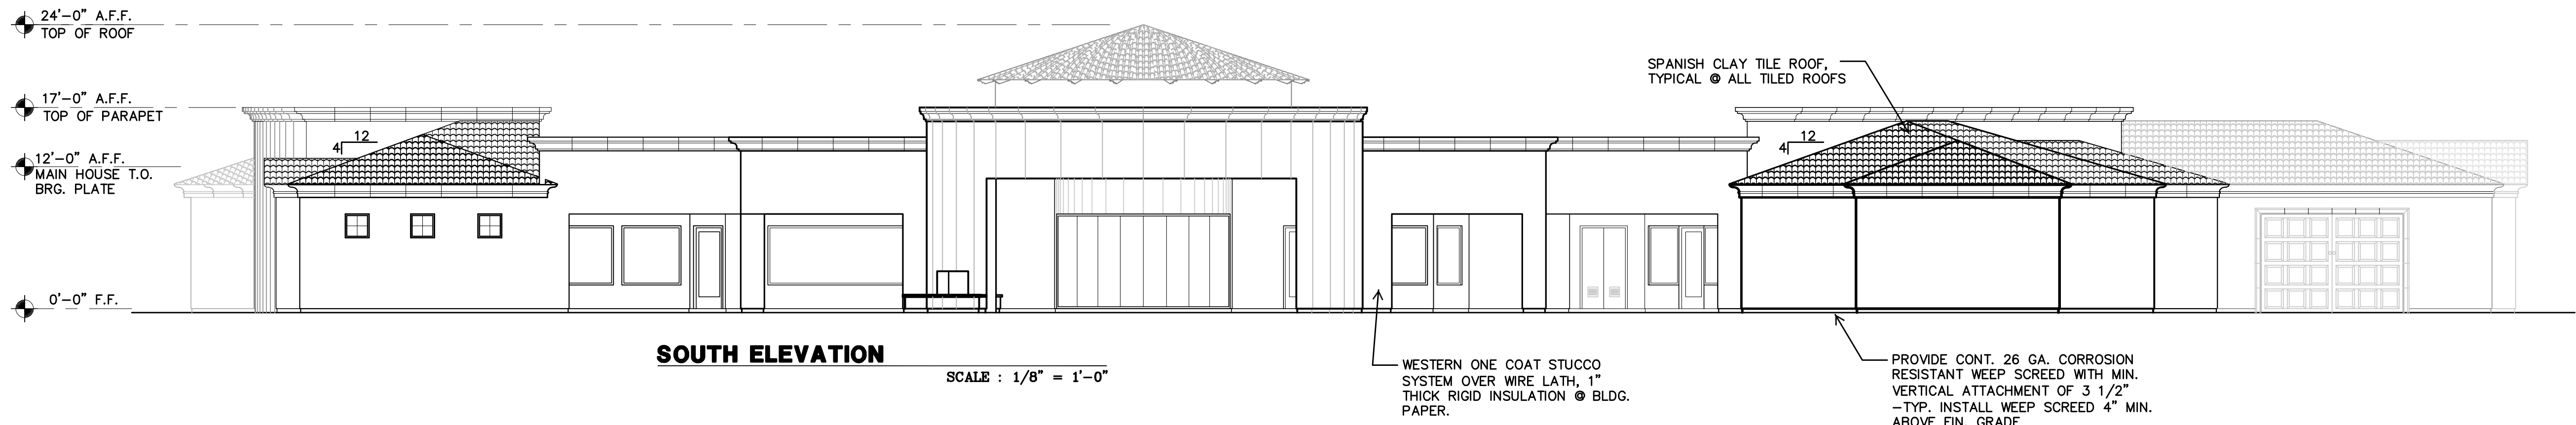
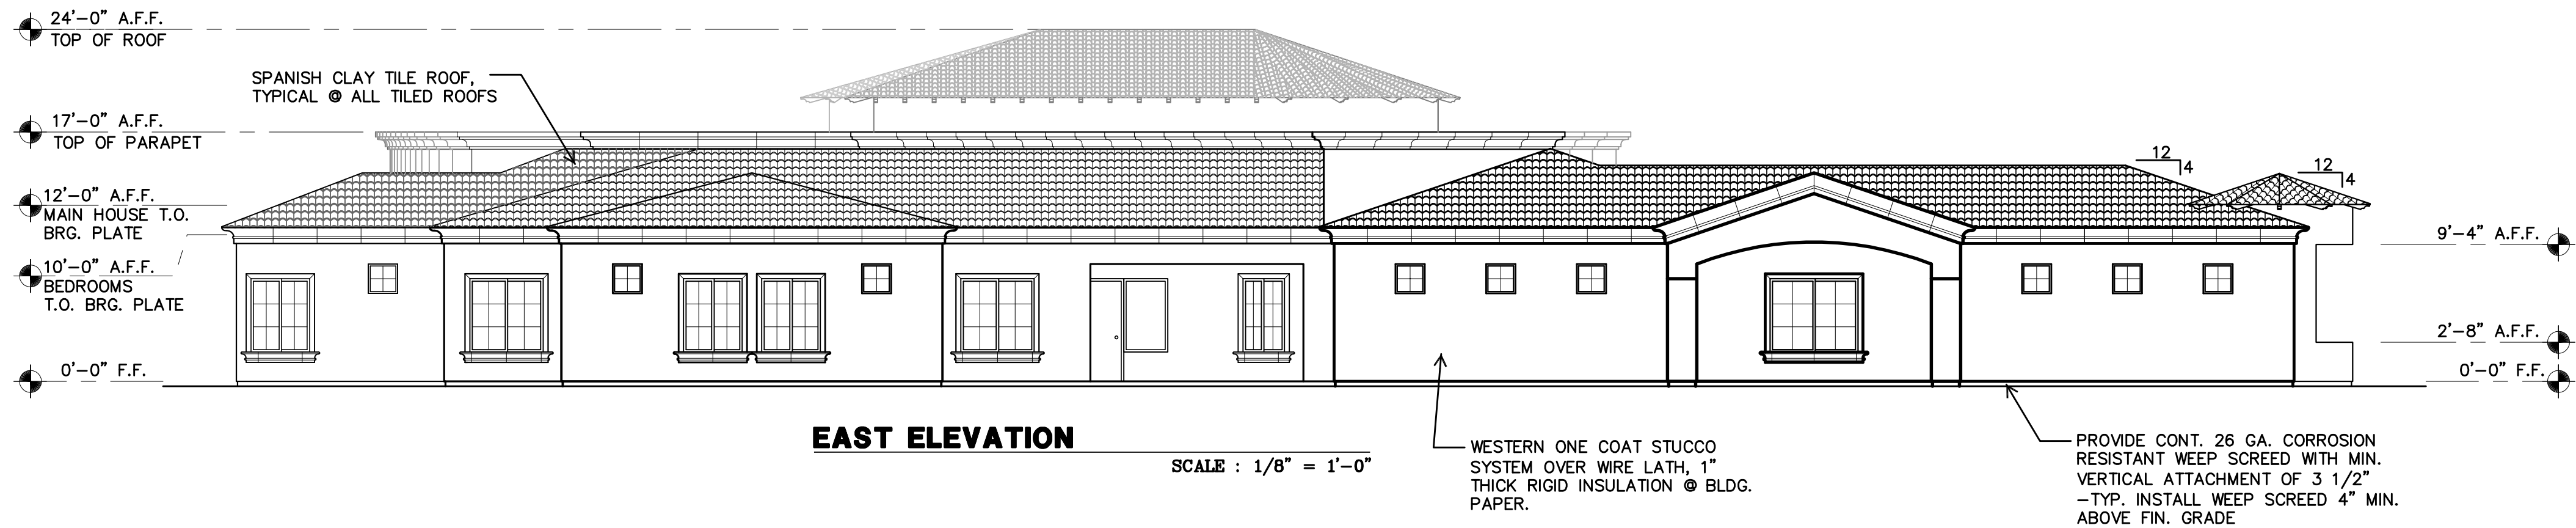


Contractor must verify all dimensions at project before proceeding with this work.
Do not reproduce these drawings and specifications without the express written permission of William Mulca. These drawings and specifications are the property of William Mulca and shall remain the property of William Mulca whether the drawings and specifications are used or not. These drawings and specifications shall not be used by anyone on any other project, for purposes of this project, or for any other project without the express written permission of William Mulca.
© Copyright William Mulca 2003

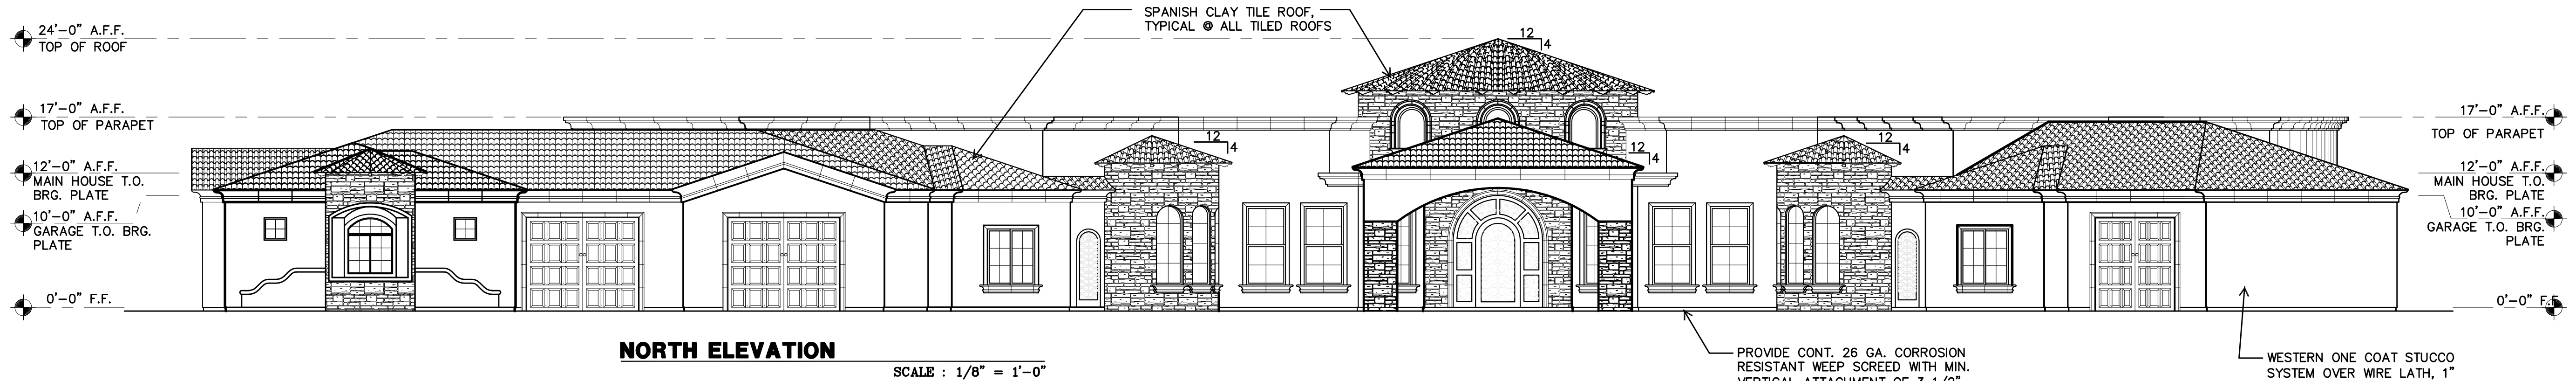

ARIZONA FIRST PARTNERS 3 LLC.

6.0
07-11