



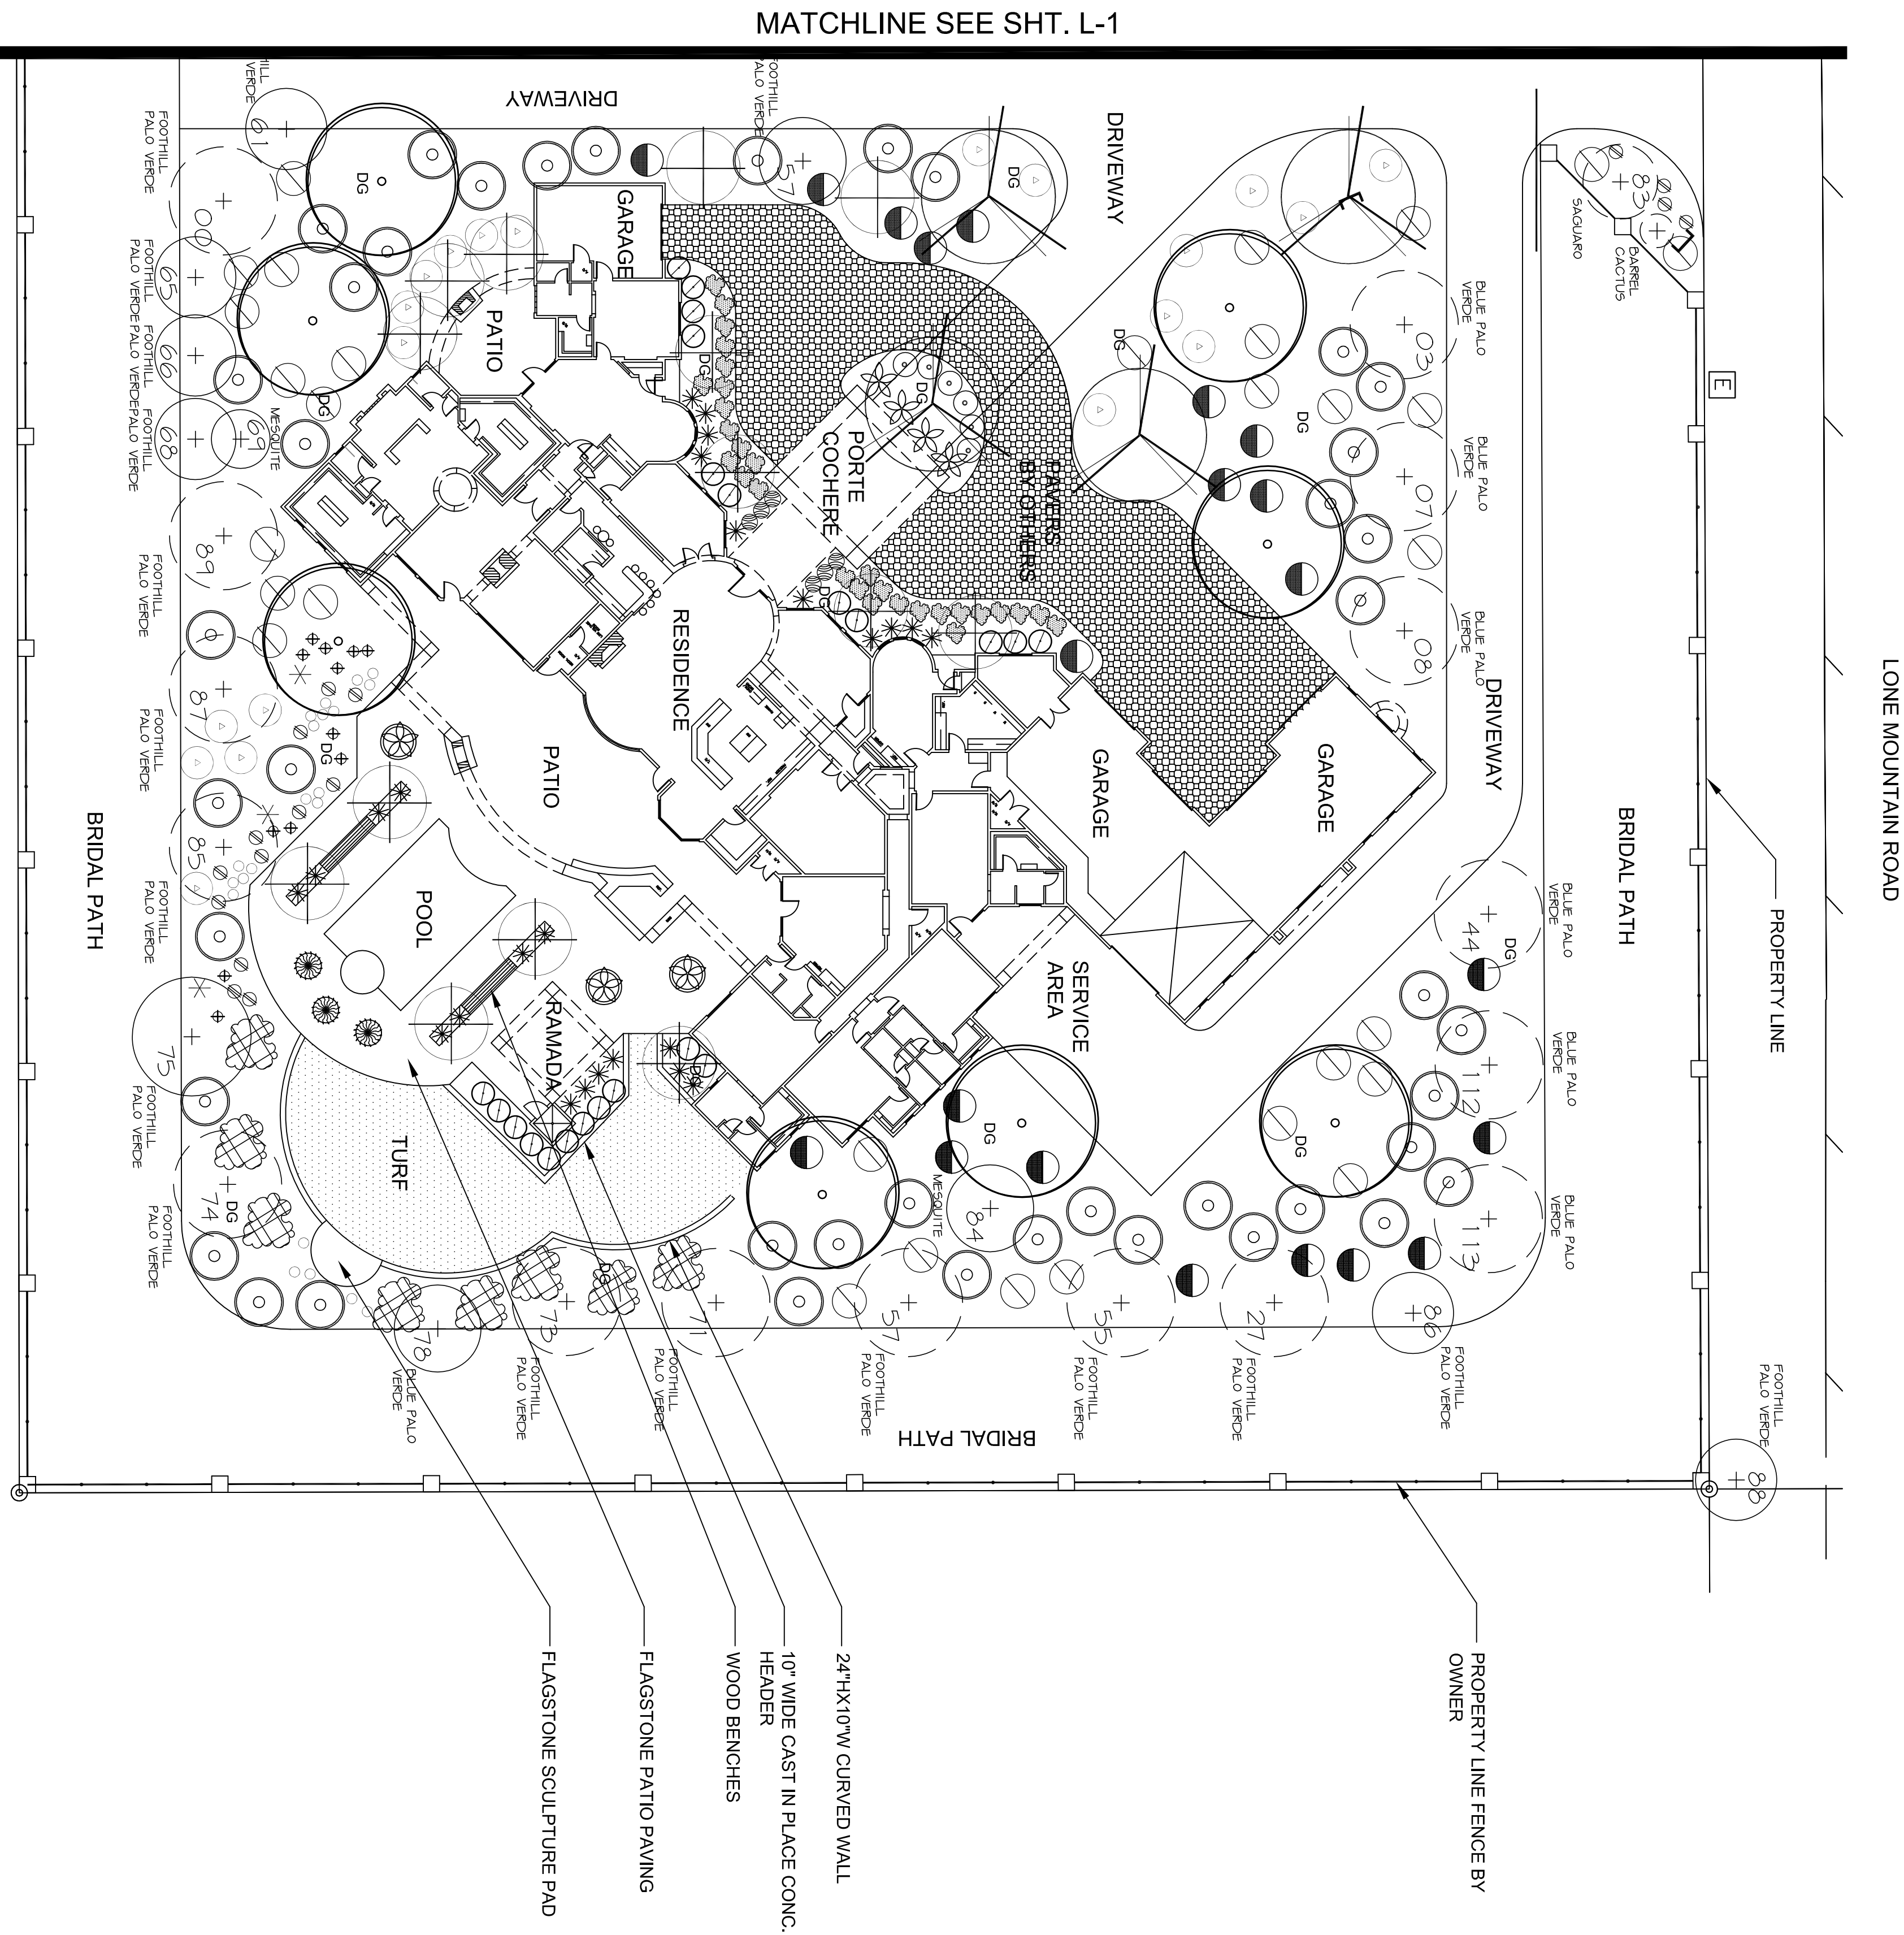

PLANT & MATERIALS LEGEND		SIZE	QTY.	NOTES
SYMBOL	COWMAN NAME BOTANICAL NAME			
TREES				
	NATIVE MESQUITE PROSPER VELUTINA	36" BOX	27	
	IRONWOOD OLETIA TESOTA	36" BOX	4	
	CASAHUATE CACALACO	24" BOX	16	
	EXISTING TREE TO REMAIN REFER TO INVENTORY FOR PLANT ID #	-	-	
	SALVAGED TREE/CACTUS REFER TO INVENTORY FOR PLANT ID # REFER TO INVENTORY FOR PLANT ID #	-	-	
NOTE: SOME PLANTS MARKED "NON-SALVAGE" OR "SALVAGE" ON INVENTORY WILL REMAIN IN PLACE PER THIS PLAN				
SHRUBS				
	CINNAMON SAGE LEUCOPHYLLUM	1 GAL.	20	
	BAJA RELLIA RELLIA TENNULARIS	5 GAL.	22	
	KATIE RELLIA RELLIA BRITTONIANA 'KATIE'	1 GAL.	6	
	MISS OKLAHOMA CANINA LILY CANNA X GENERALIS MISS OKLAHOMA	1 GAL.	7	
	PRAIRIE SUNSET RAIN LILY ZEPHYRANES X PRAIRIE SUNSET	1 GAL.	25	
	DARDARA KARI DOUGANVILLEA DOUGANVILLEA SP.	5 GAL.	8	
	BABY MIA DWARF BOUGAINVILLEA BOUGAINVILLEA SP.	5 GAL.	6	
VINES, GROUNDCOVER, & HARDSCAPE				
	WHITE TRAILING LANTANA LANTANA MONTEVIDENSIS WHITE TRAILING	1 GAL.	29	
	TURF MID-IRON	50D	2,125 FT.	
	ANNUAL COLOR SEASONAL	6 PAKS/ 4 IN.		
	3/8" SLOPED CINNAMON BROWN DECOMPOSED GRANITE, 2" DEPTH	24/83 FT		
PERIMETER PLANTS				
	PARRIS PASTURE PAN PASTURE PAN	1 GAL.	12	
	BANNA TUCCA TUCCA BACCATA	5 GAL.	3	
	OREGONE LARREA TRIDENTATA	1 GAL.	43	
	CONTACT JOJOBA SIMMONDSIA CHINENSIS VISTA	1 GAL.	21	
	DESERT SPORN DASYLIRON WITTEFLERI	5 GAL.	3	
	GLOBE MALLOW SPHERALCEA AMBIGUA	1 GAL.	19	
	DEPUTY MUNGOC DAILEIA MULTIFLOATA	1 GAL.	12	
	GREEN BRITTLEBUSH ENCELIA FRUTICOSA	1 GAL.	46	

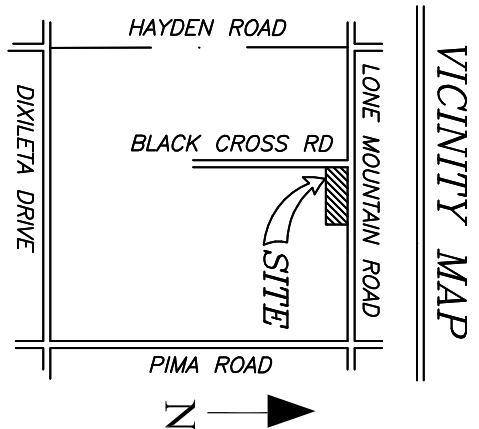

Lone Mountain Residence

Waibel & Associates
Landscape Architecture

landscape planning	groundwater & contaminating	urban design
-----------------------	--------------------------------	-----------------

Phone 480.893.3849 Fax 480.893.3846
8611 S. Priest Drive, Suite 101
email janet @ waibel-la.com

LANDSCAPE

1st City Submittal 02/22/08

