

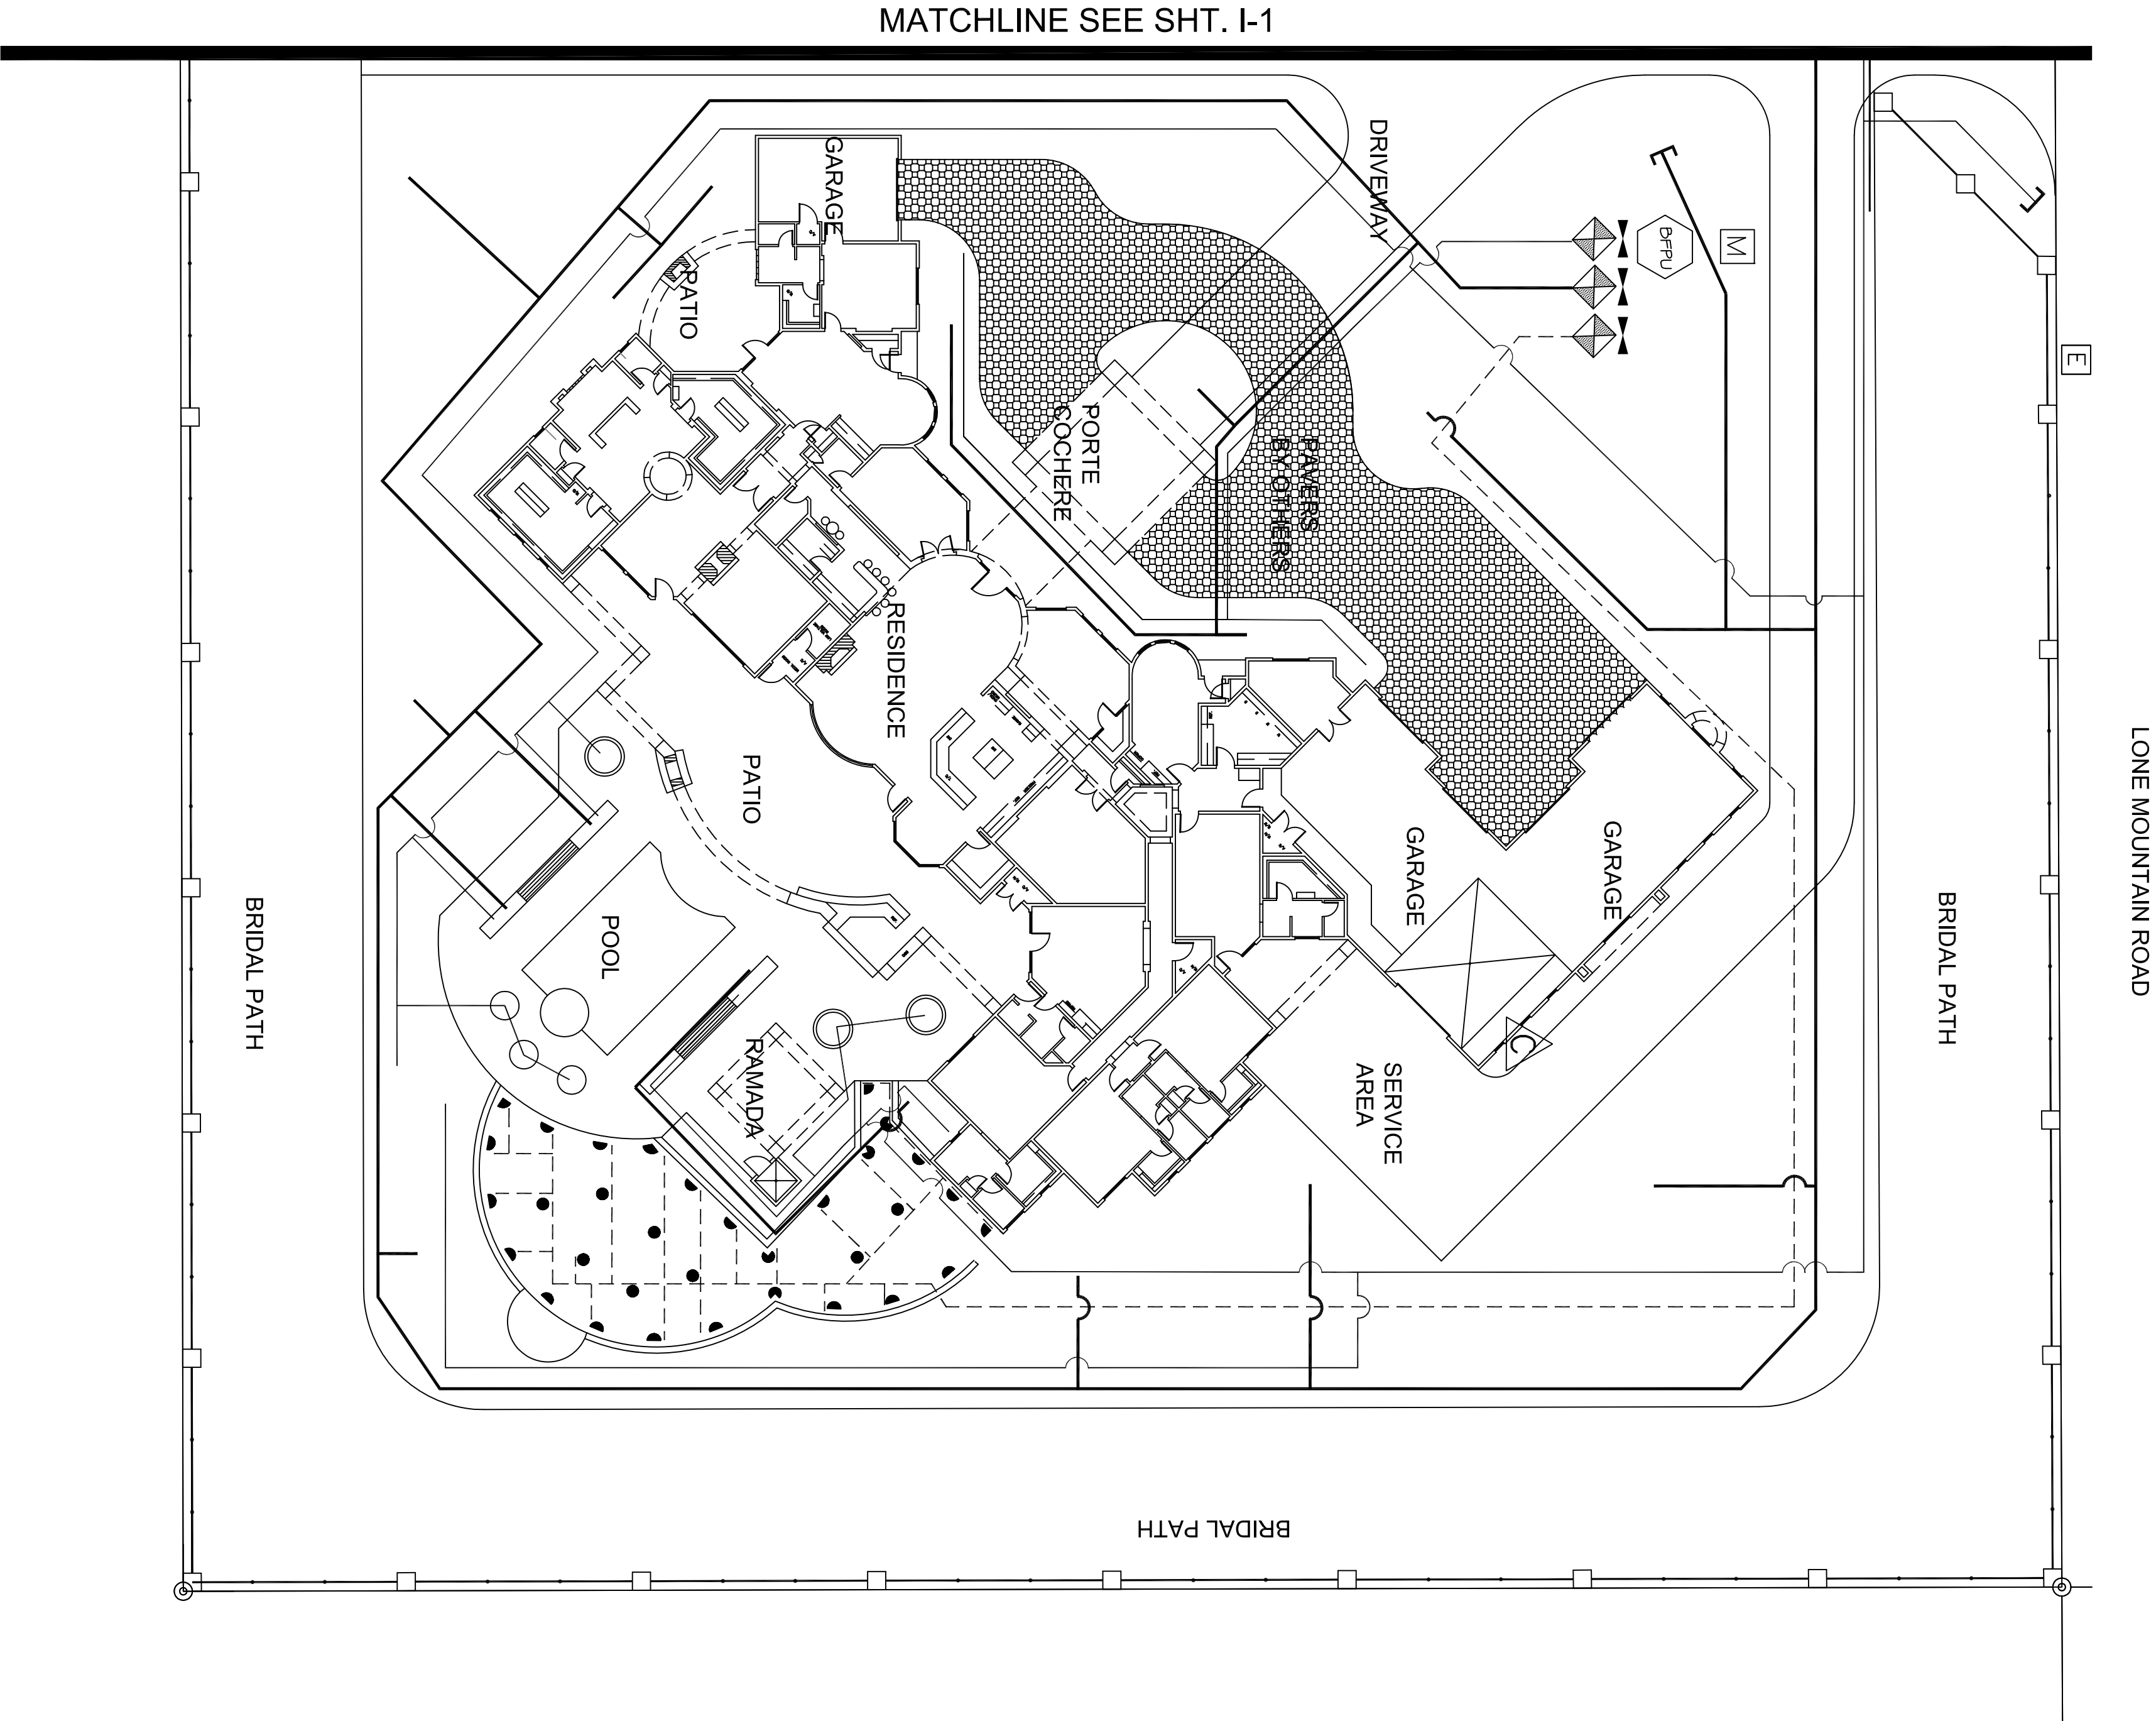


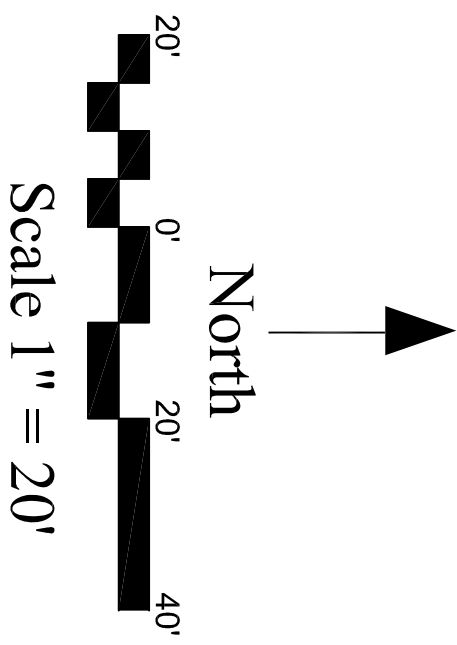

IRRIGATION LEGEND


Symbol	Description	Manufacturer	Model #
	Water Meter at Existing Tap Location		Contractor to apply for Meter. Address, and arrange for installation by City of Scottsdale
	Controllers	Rainmaster	EG Series, wall mount, 12 Stations
	Backflow Prevention Unit with Enclosure	Febco 825Y	825Y w/ Guardstack Enclosure, color TBS by Landscape Arch.
	Ball Valve	Nibco	SFP 250
	Valve Assembly	Rainbird	GB Series Valve w/Wye Strainer and Pressure Reducing Valve
	Emitter Irrigation Line for Trees-	Cresline or equal	Class 200 Solvent Weld
	Emitter Irrigation Line for Shrubs	Cresline or equal	Class 200 Solvent Weld
	Emitter Irrigation Line for Pots	Cresline or equal	Class 200 Solvent Weld
	Irrigation Line for Turf	Cresline or equal	Class 200 Solvent Weld
	Multi-port Emitter for Trees	Bowsmith	ML 210 Multi-Port Emitter 1.0 gph per port- install with all ports open
	Single-port Emitter (not shown on plan)	Bowsmith	SL 210 Single-Port Emitter 1.0 gph
	Flush Cap, Typical end of all lateral lines	Rainbird	700-CF-21
	Sch 40 PVC Sleeving under pavement size per detail sheet L03.10		
	Mainline - 1-1/2" Schedule 40 PVC		

Valve Key

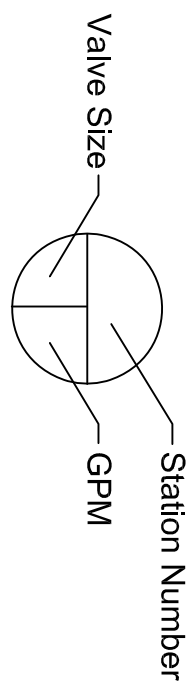

revisions


Lone Mountain Residence

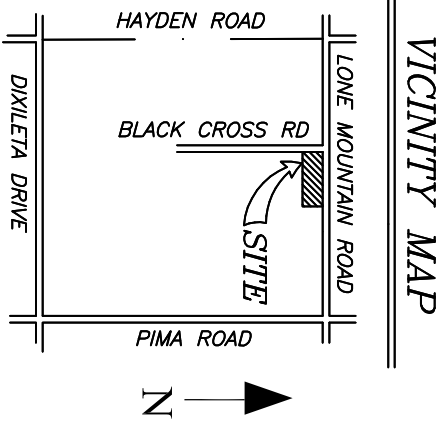

Waibel & Associates
Landscape Architecture

landscape architecture
interior design
master planning
gardens & courtyards

Phone 480.893.3849 Fax 480.893.3846
8611 S. Priest Drive, Suite 101
email janet @ waibel-la.com

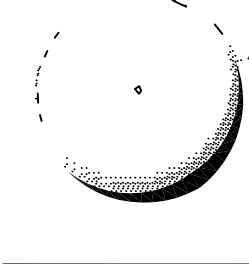

IRRIGATION

1st City Submittal 02/22/08

