


FIXTURE LIST	
WC	WATER CLOSET
LAV	COUNTER MOUNT LAV
LAV-1	PEDESTAL LAV
K-SK	KITCHEN SINK
DW	DISHWASHER
V-SK	VEGGIE SINK
REFG	REFRIGERATOR
LT	LAUNDRY TUB
WASHER	CLOTHES WASHER
JACUZZI	JACUZZI TUB
BS	BAR SINK
HB	HOSE BIBB
TUB/SHWR	TUB/SHOWER
SHWR	SHOWER
JACUZZI	JACUZZI
B-1	BIDET
URN	URNAL
D-SK	DOUBLE COMPARTMENT SINK
FD-1	FLOOR DRAIN 12" DIA OUTLET
FD-2	FLOOR DRAIN 14" DIA OUTLET

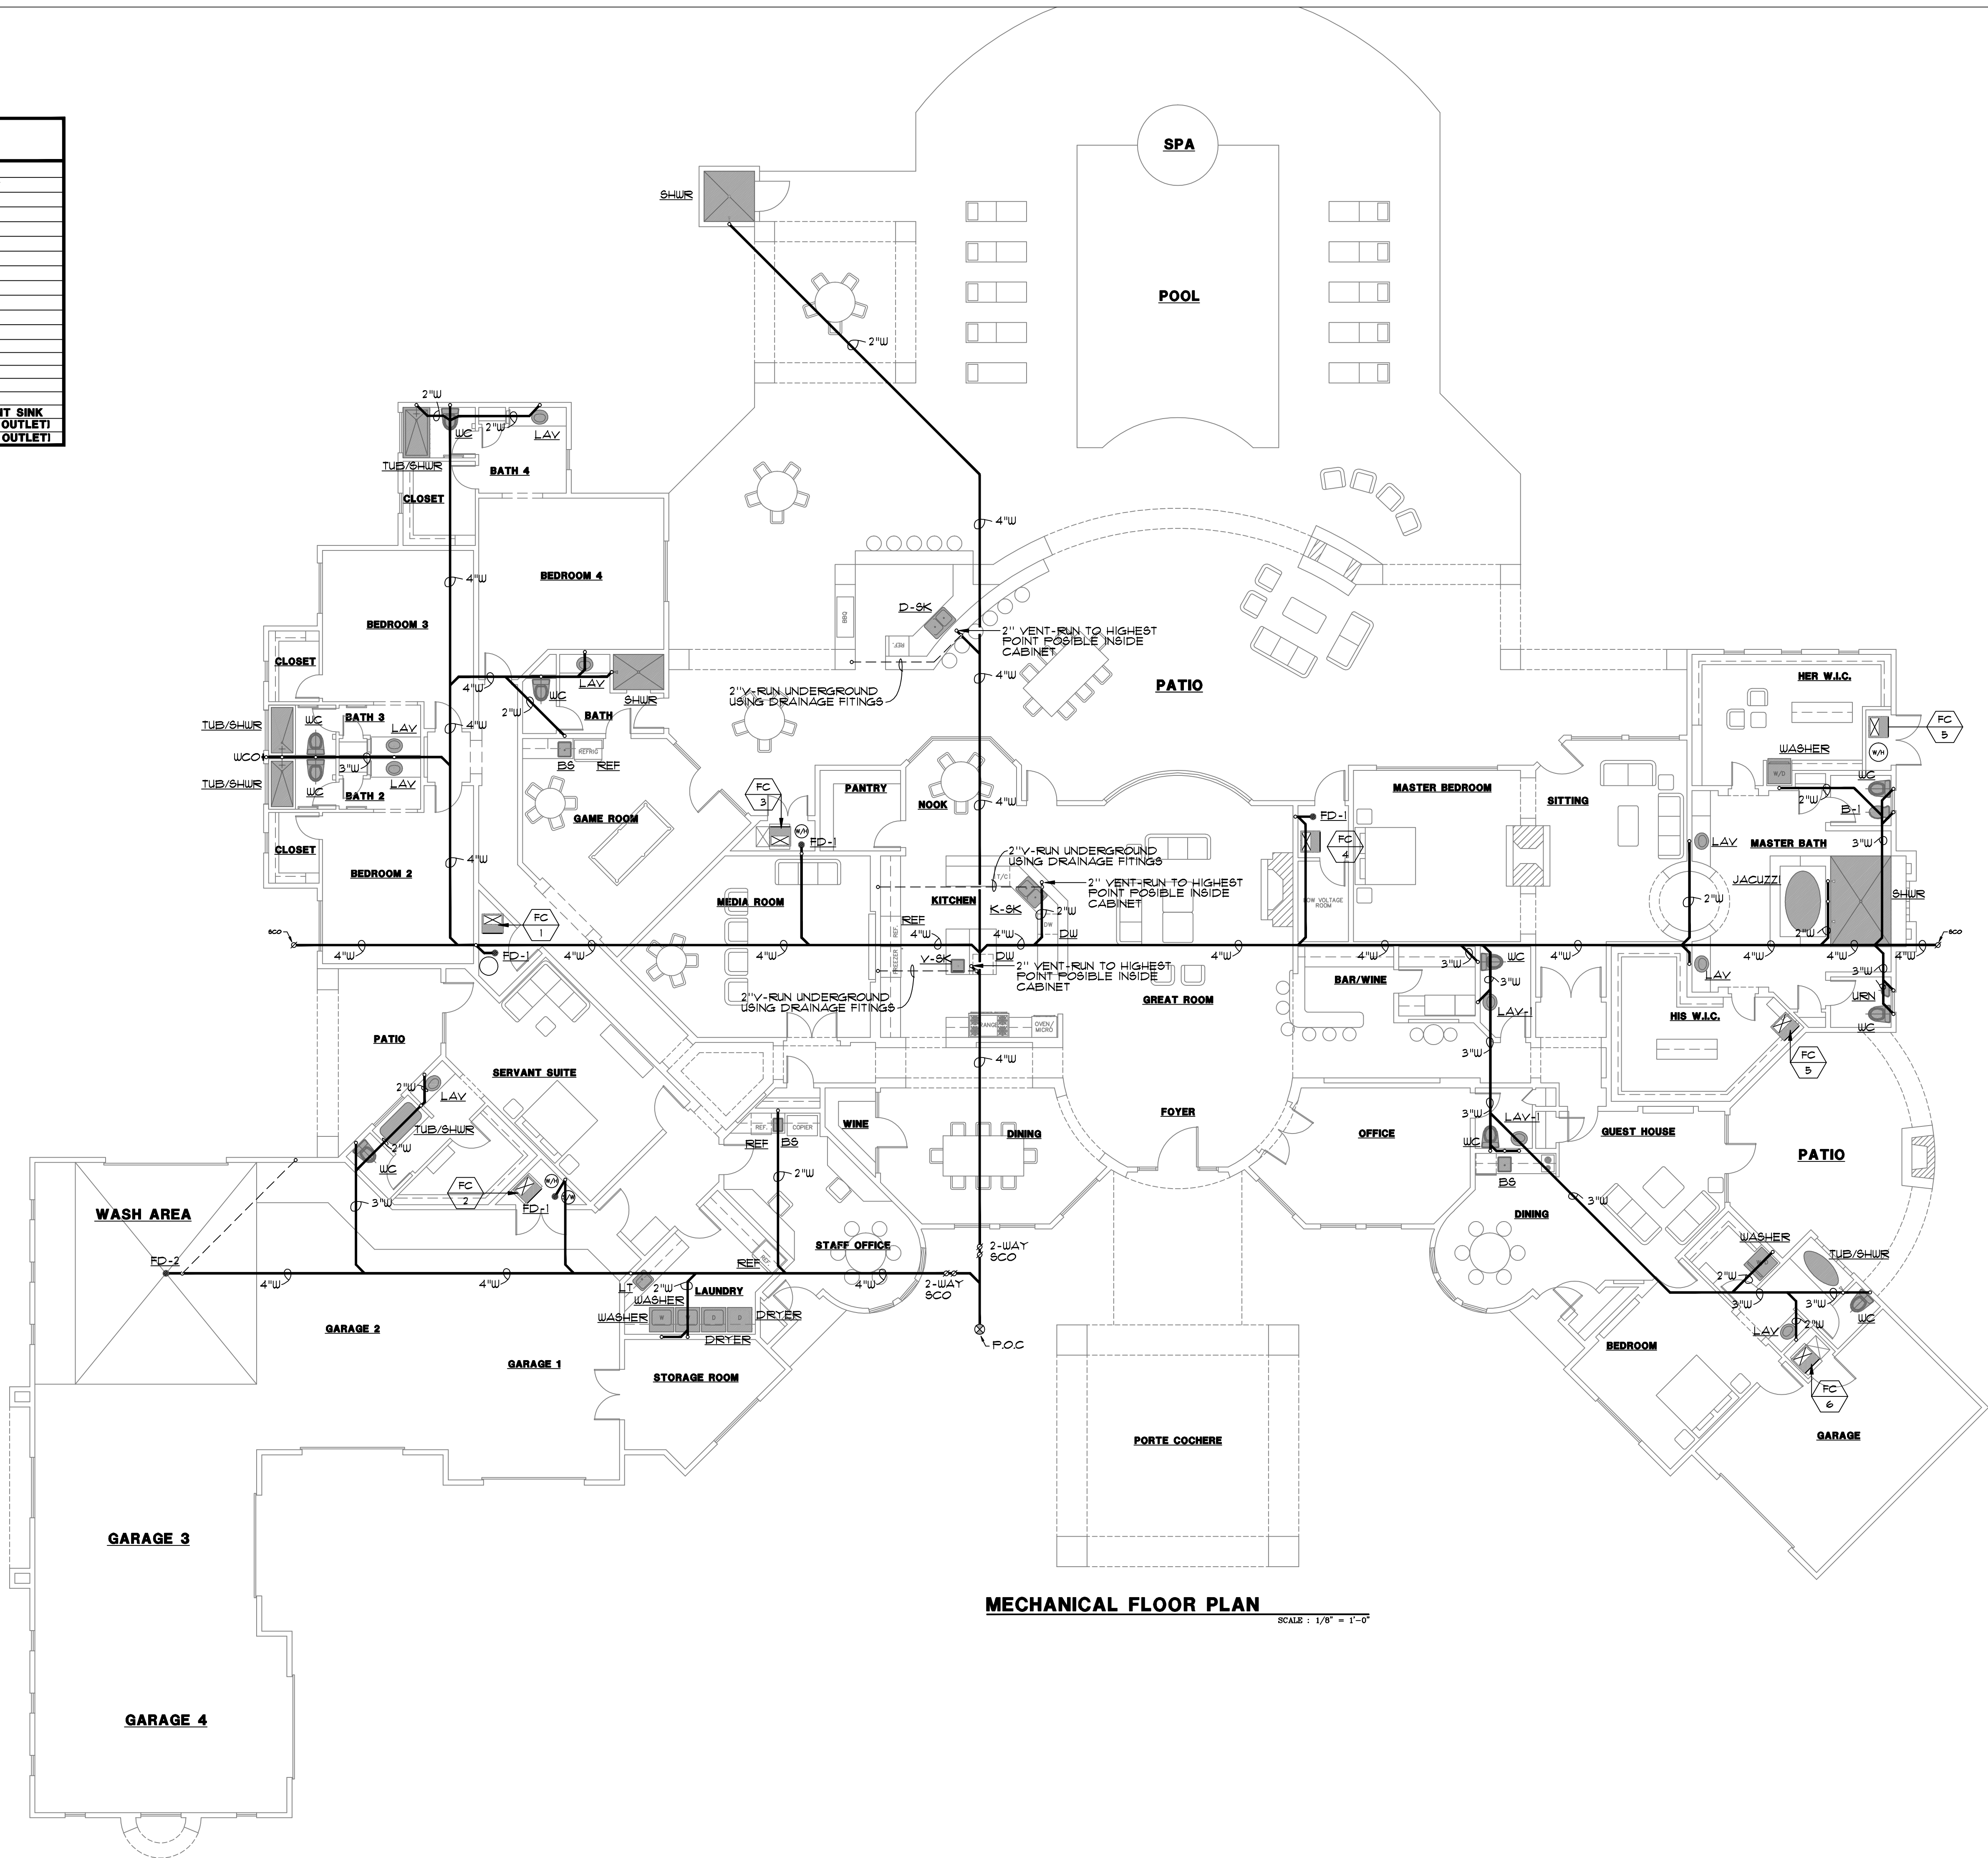

Contractor must verify all dimensions at project before proceeding with this work. Do not reproduce these drawings and specifications without the expressed written permission from Wilson Madsen. The drawings and specifications are instruments of service and shall remain the property of Wilson Madsen, whether the project for which they are made is executed or not. These drawings and specifications shall not be used by anyone on any other project, for additions to this project, or for completion of this project by others except by the express written permission of Wilson Madsen.

© Copyright Wilson Madsen 2003

REGISTERED PROFESSIONAL ENGINEER

CERTIFICATE NO. 16268

PHILIP S. BAGBY

DATE SIGNED

ARIZONA, U.S.A.

B.C. Engineering, Inc.

mechanical consulting engineers

3001 W. Indian School Rd., Ste.24

Phoenix, Arizona 85017

(602) 279-9552 FAX: (602) 279-9197

BCE # 270159

ARIZONA FIRST PARTNERS 3 LLC

P-1

JOB

DATE

WASTE_PLUMBING FLOOR_PLAN