



Contractor must verify all dimensions at project before proceeding with this work. Do not reproduce these drawings and specifications without the express written permission from Wilson Mulla. The drawings and specifications are instruments of service and shall remain the property of Wilson Mulla, whether the project for which they are made is executed or not. These drawings and specifications shall not be used by anyone on any other project, for additions to this project, or for completion of this project by others except by the express written consent of Wilson Mulla.

© Copyright Wilson Mulla 2003

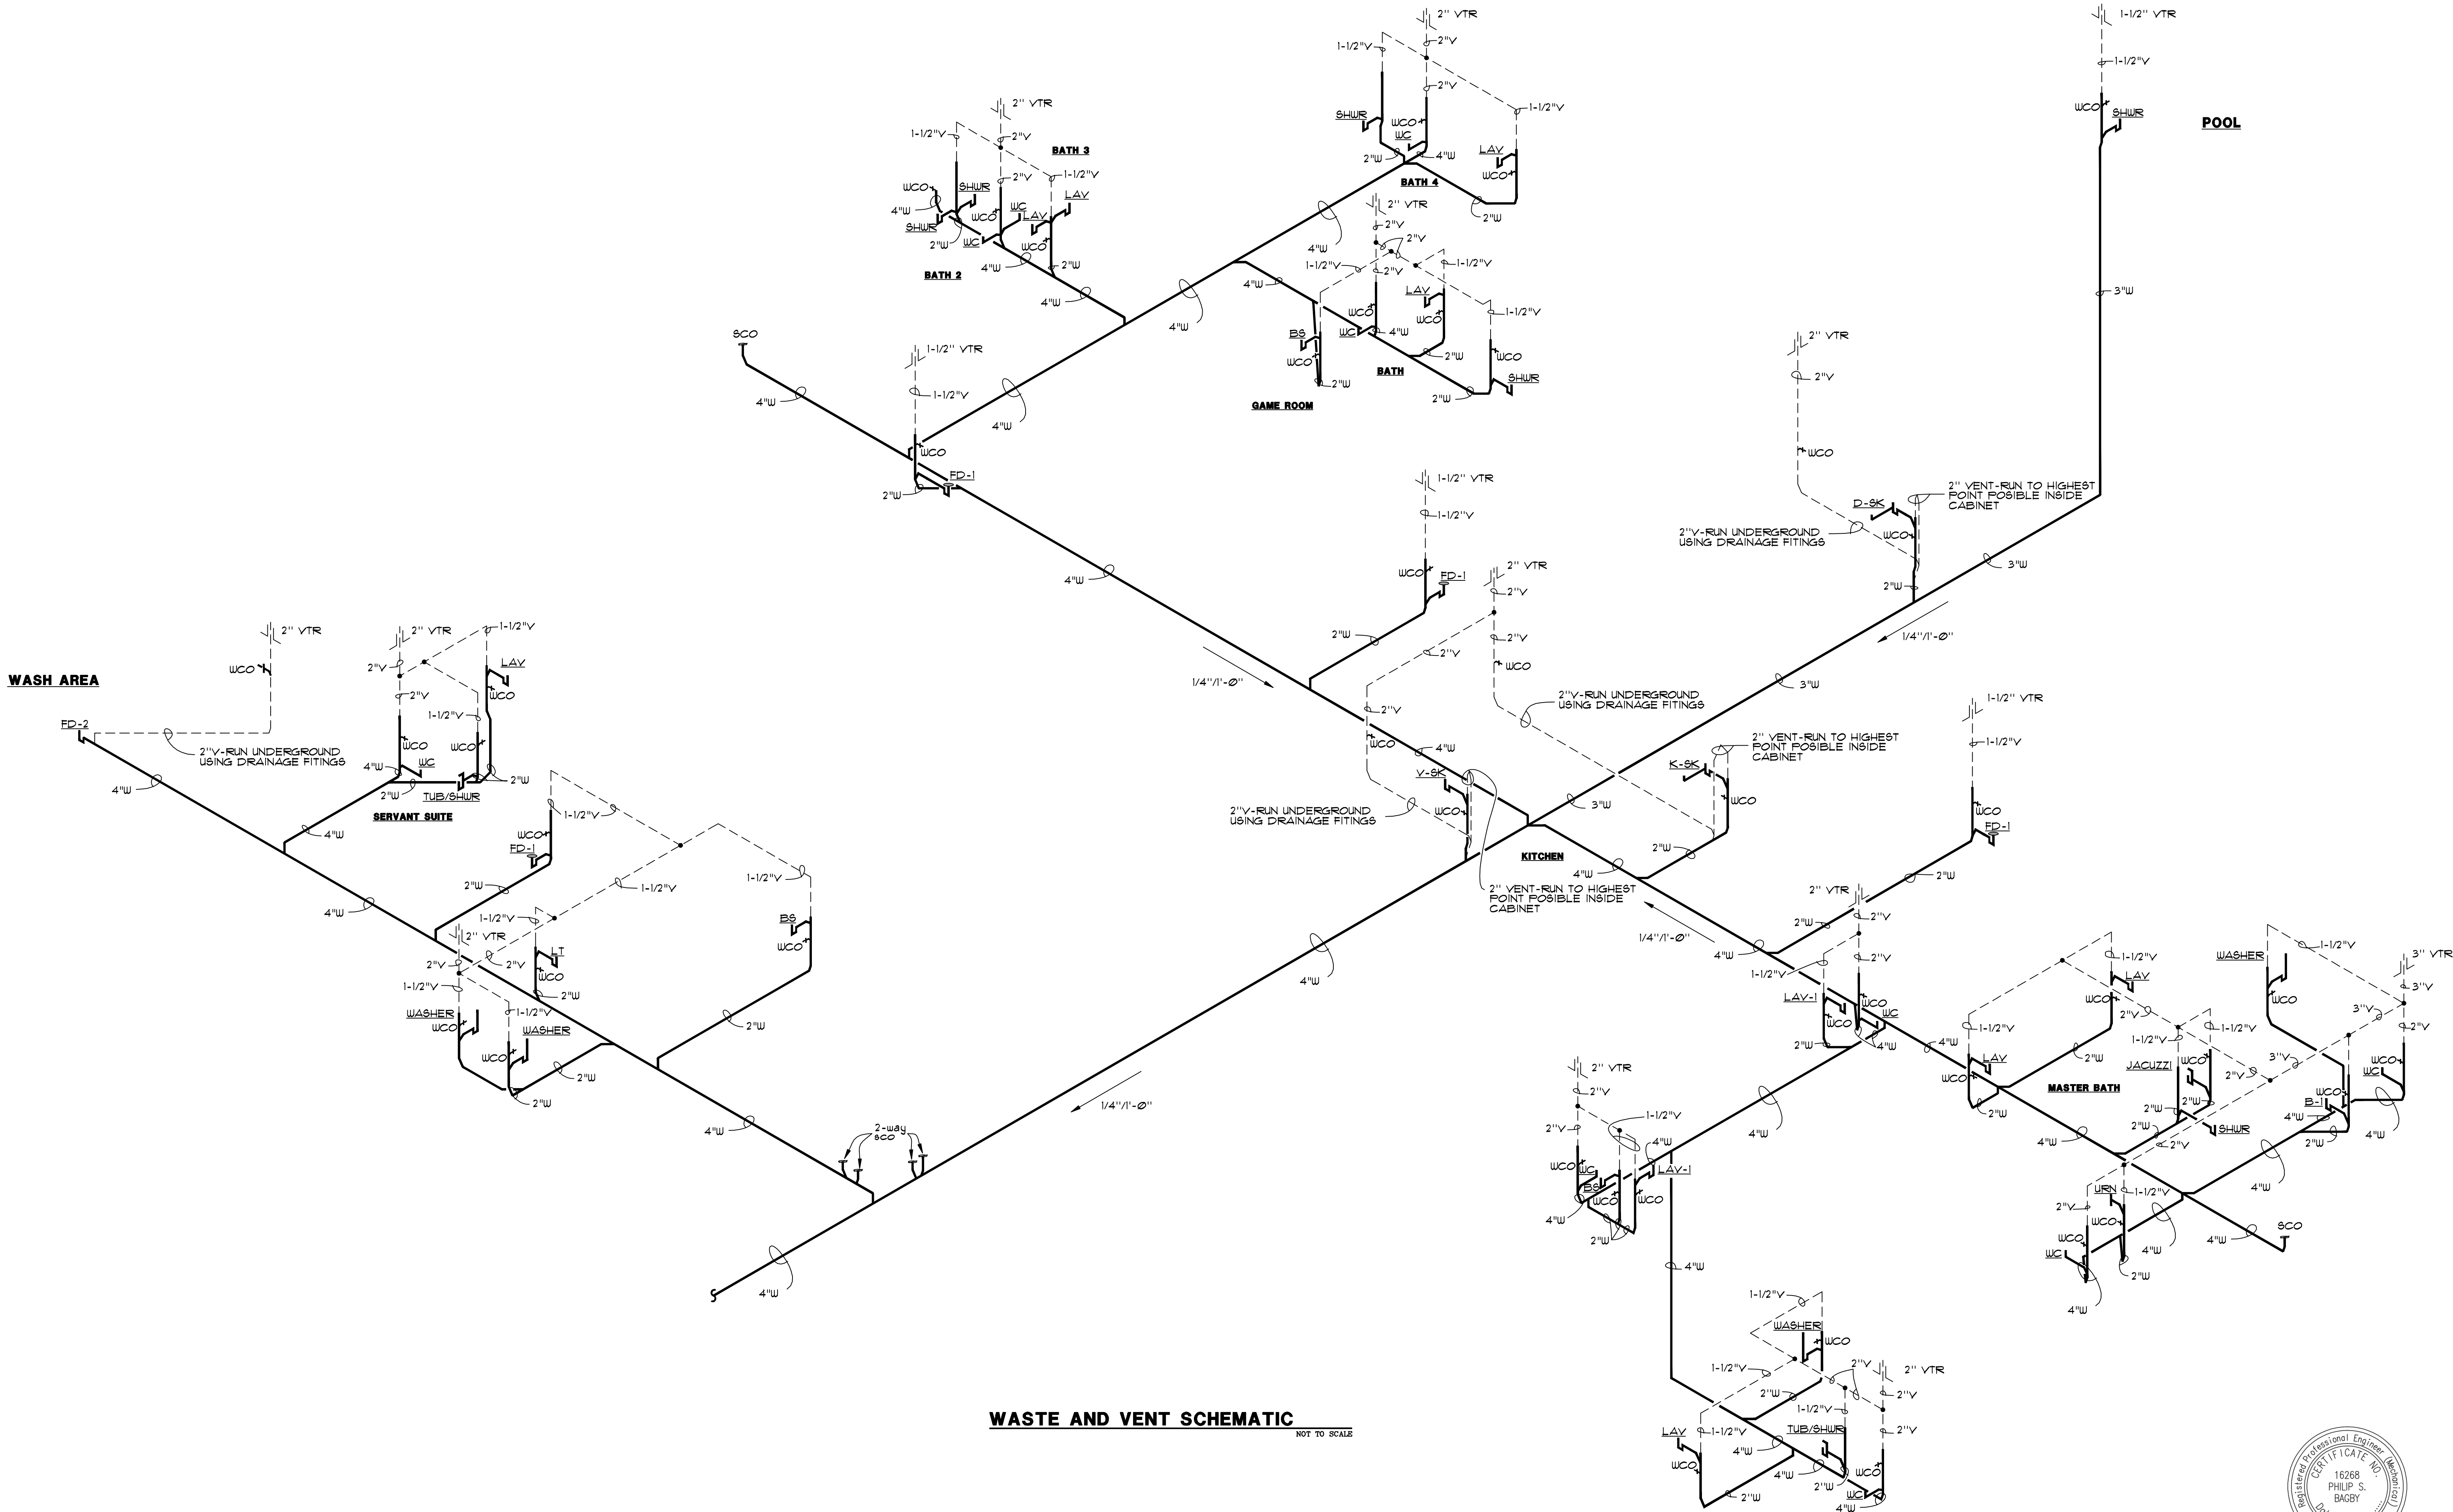

WASTE AND VENT SCHEMATIC
NOT TO SCALE

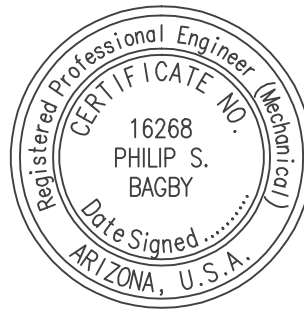

B.C. Engineering, Inc.
mechanical consulting engineers
3001 W. Indian School Rd., Ste. 24
Phoenix, Arizona 85017
(602) 270-9552 FAX: (602) 270-9107
BCE # 270159